


NOTE  
UNLESS OTHERWISE NOTED  
ALL WINDOWS TO BE  
SET AT 1'-8" HEADER HEIGHT

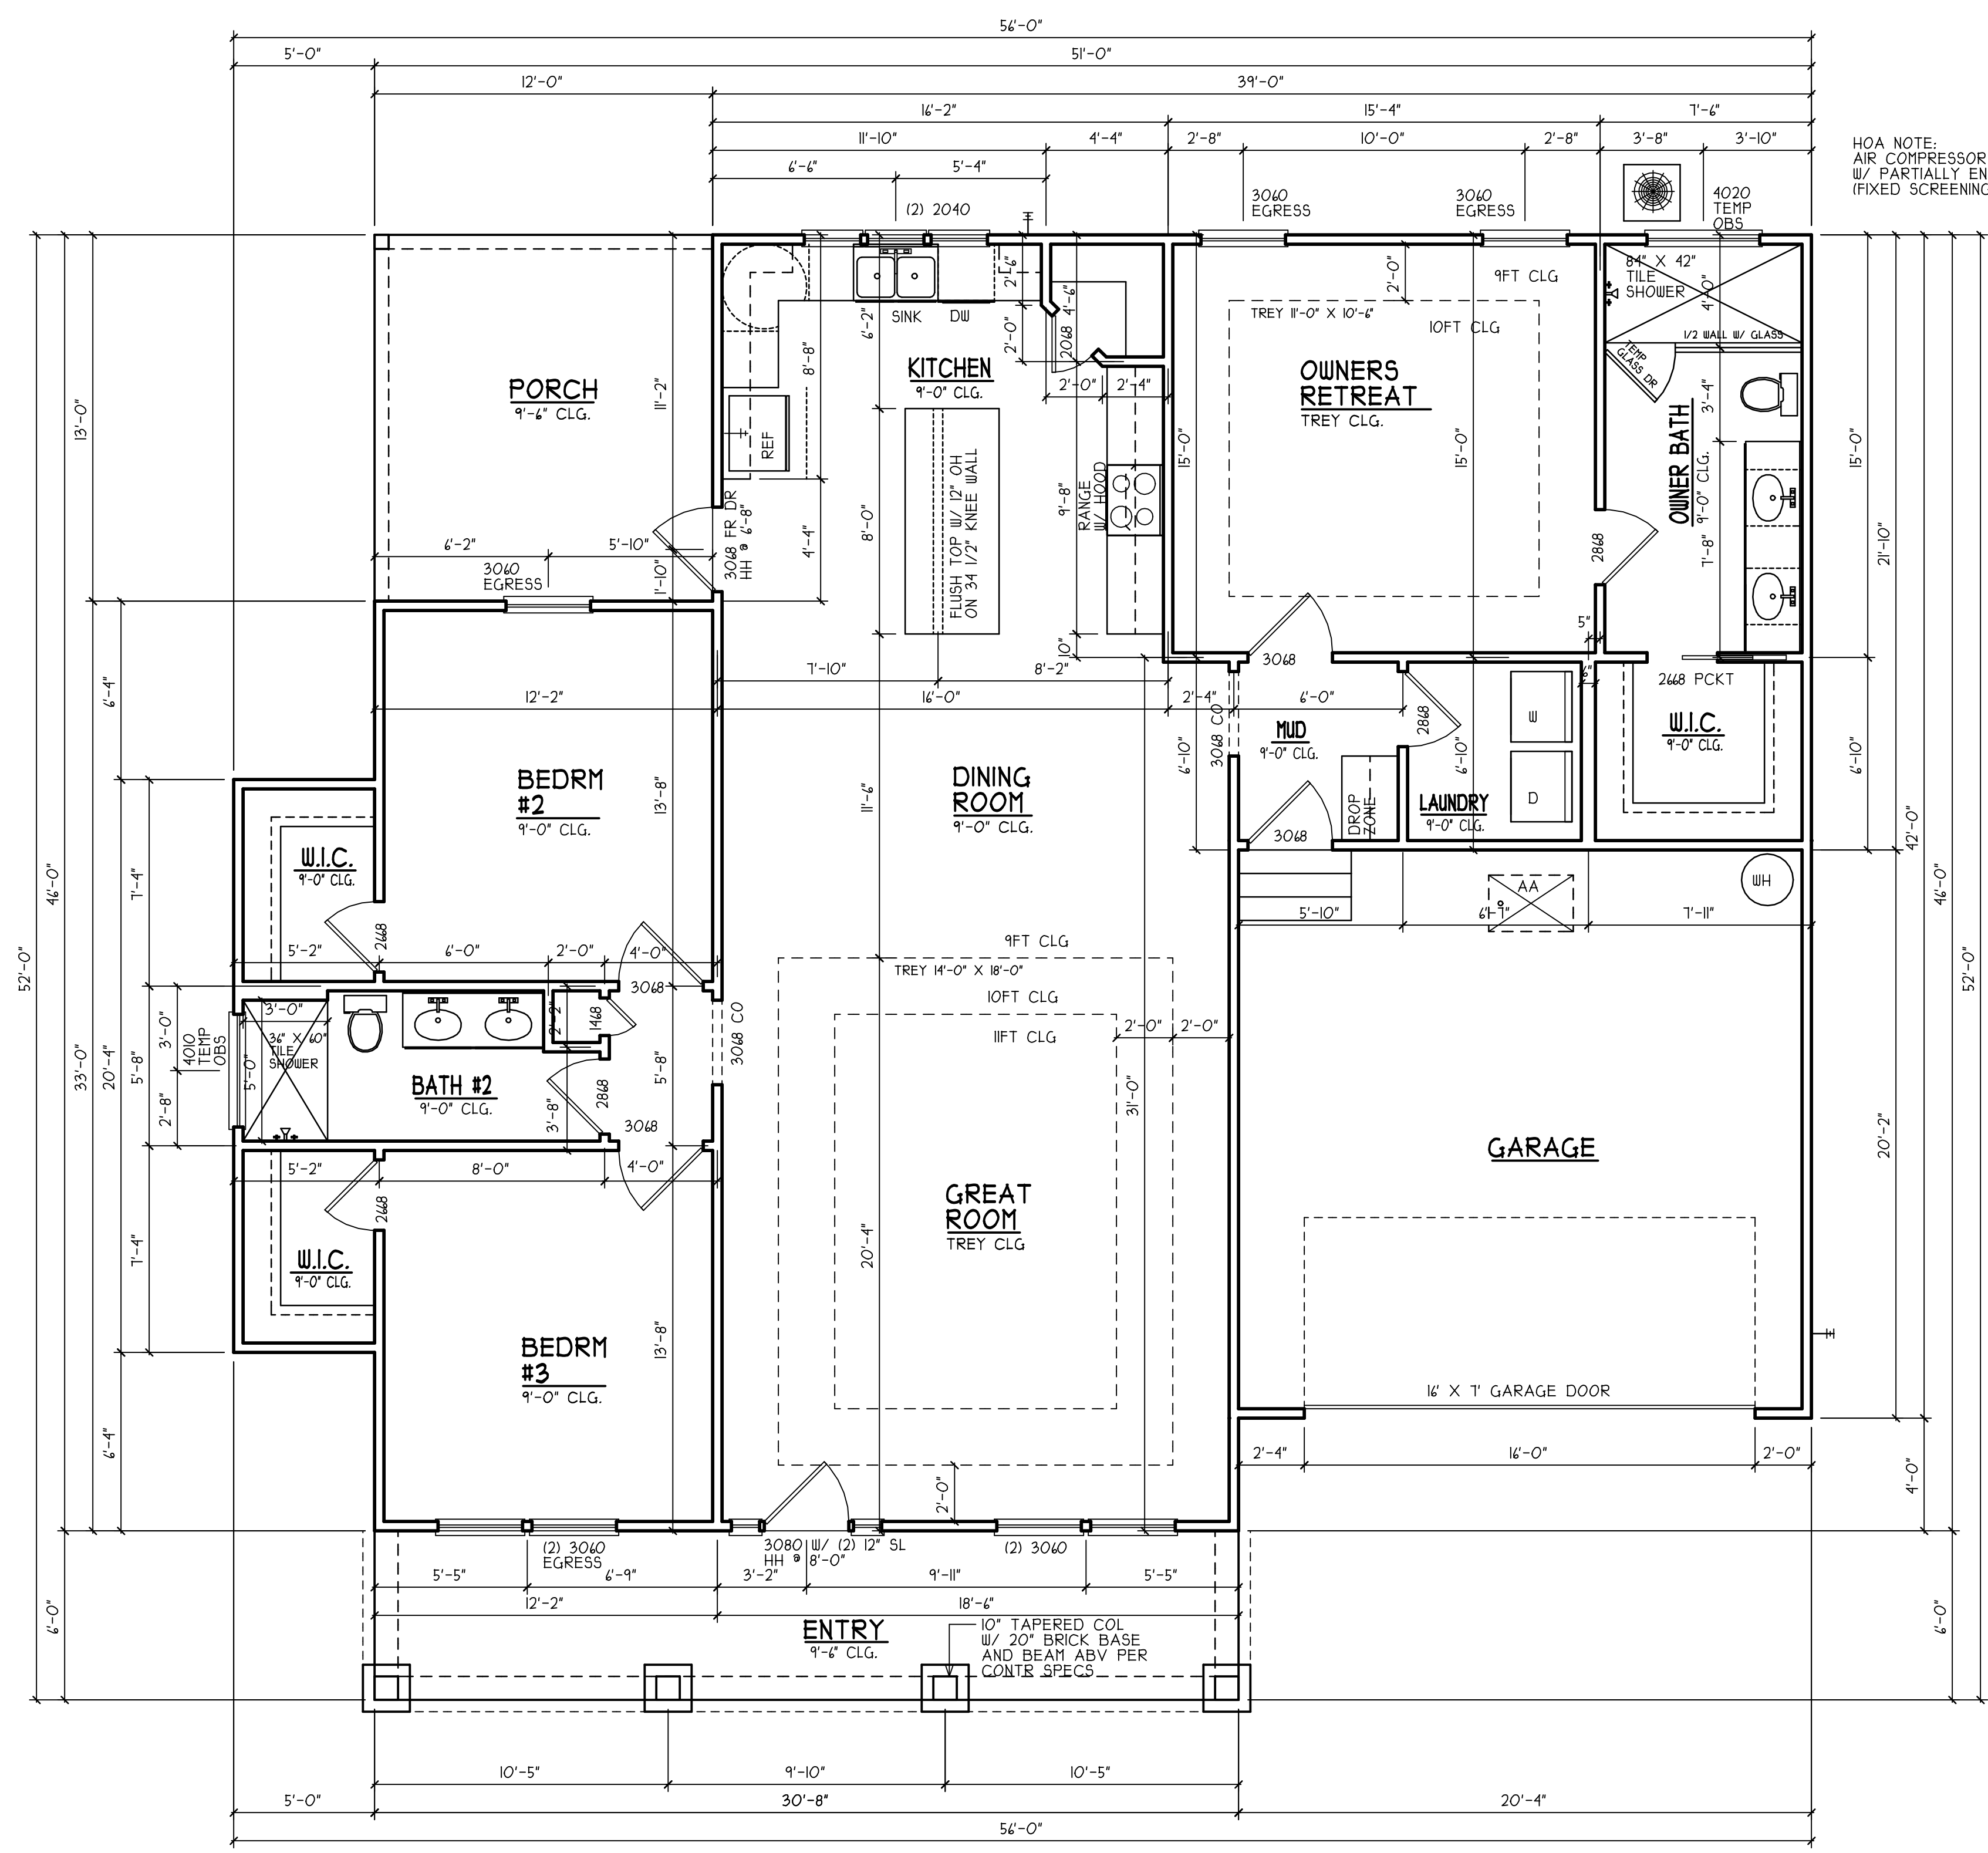

HOA NOTE:  
AIR COMPRESSOR LOCATED AT REAR  
W/ PARTIALLY ENCLOSED FIXED SCREENING  
(FIXED SCREENING SAMPLES PROVIDED BY BUILDER)

**FLOOR PLAN**  
SCALE: 1/4"=1'-0"

HOA NOTE:  
FRONT PORCH TO BE 40PERCENT OF HOUSE WIDTH  
56'-0" X .40PERCENT = 22.4 (22'-4 13/16")

AREA	SQ. FT.
LIVING	1,800
GARAGE	110
ENTRY	184
SCREEN PORCH	154
<b>TOTAL UNDER ROOF</b>	<b>2,550</b>